


4' x 3/8" FIBERGLASS
 MARKER WITH RED AND
 WHITE REFLECTIVE
 BANDING & STAINLESS
 STEEL SPRING
 HY-VIZ INC. OR EQUAL

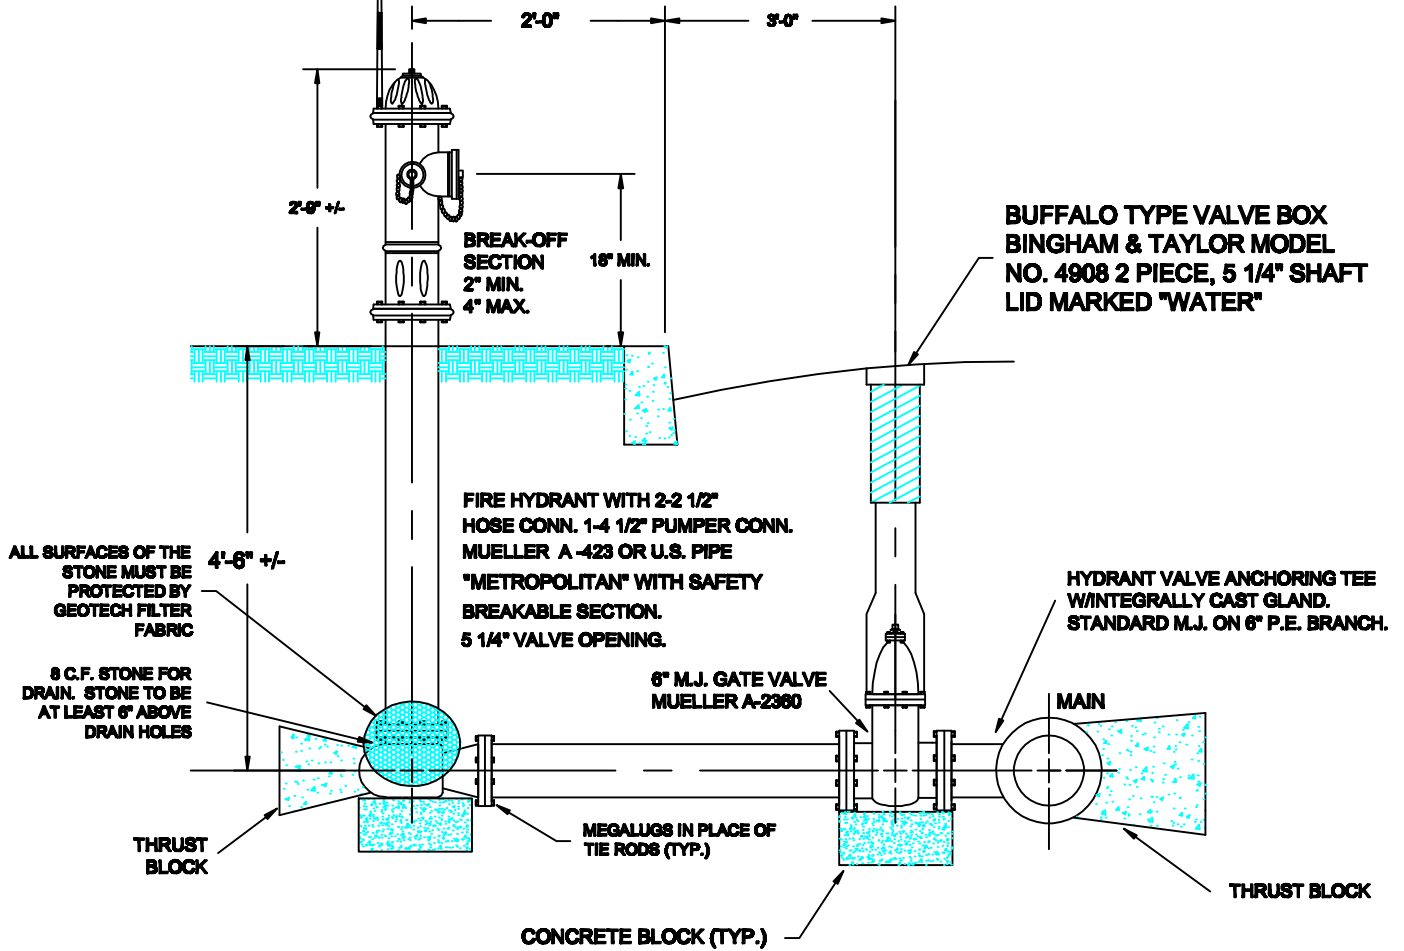

N.T.S.

FIRE HYDRANT DETAIL

JACKSON TOWNSHIP M.U.A.

NO.	DATE REVISED
5	
4	
3	
2	
1	MARCH 2010
	DRAWN FEB 2003
SHEET	6 OF 20

